



NOTES:



BLOCK C UNITS 9-7  
UNITS 8-6

NOTE:

BLOCK C & D IDENTICAL EXCEPT FOR FLOOR LEVELS. SEE SITEPLAN, SETOUT PLAN AND ELEVATIONS FOR LEVELS. SEE BLOCK E PLAN FOR LEVELS AND EXTENTS TO STAIRS AND KERBS.

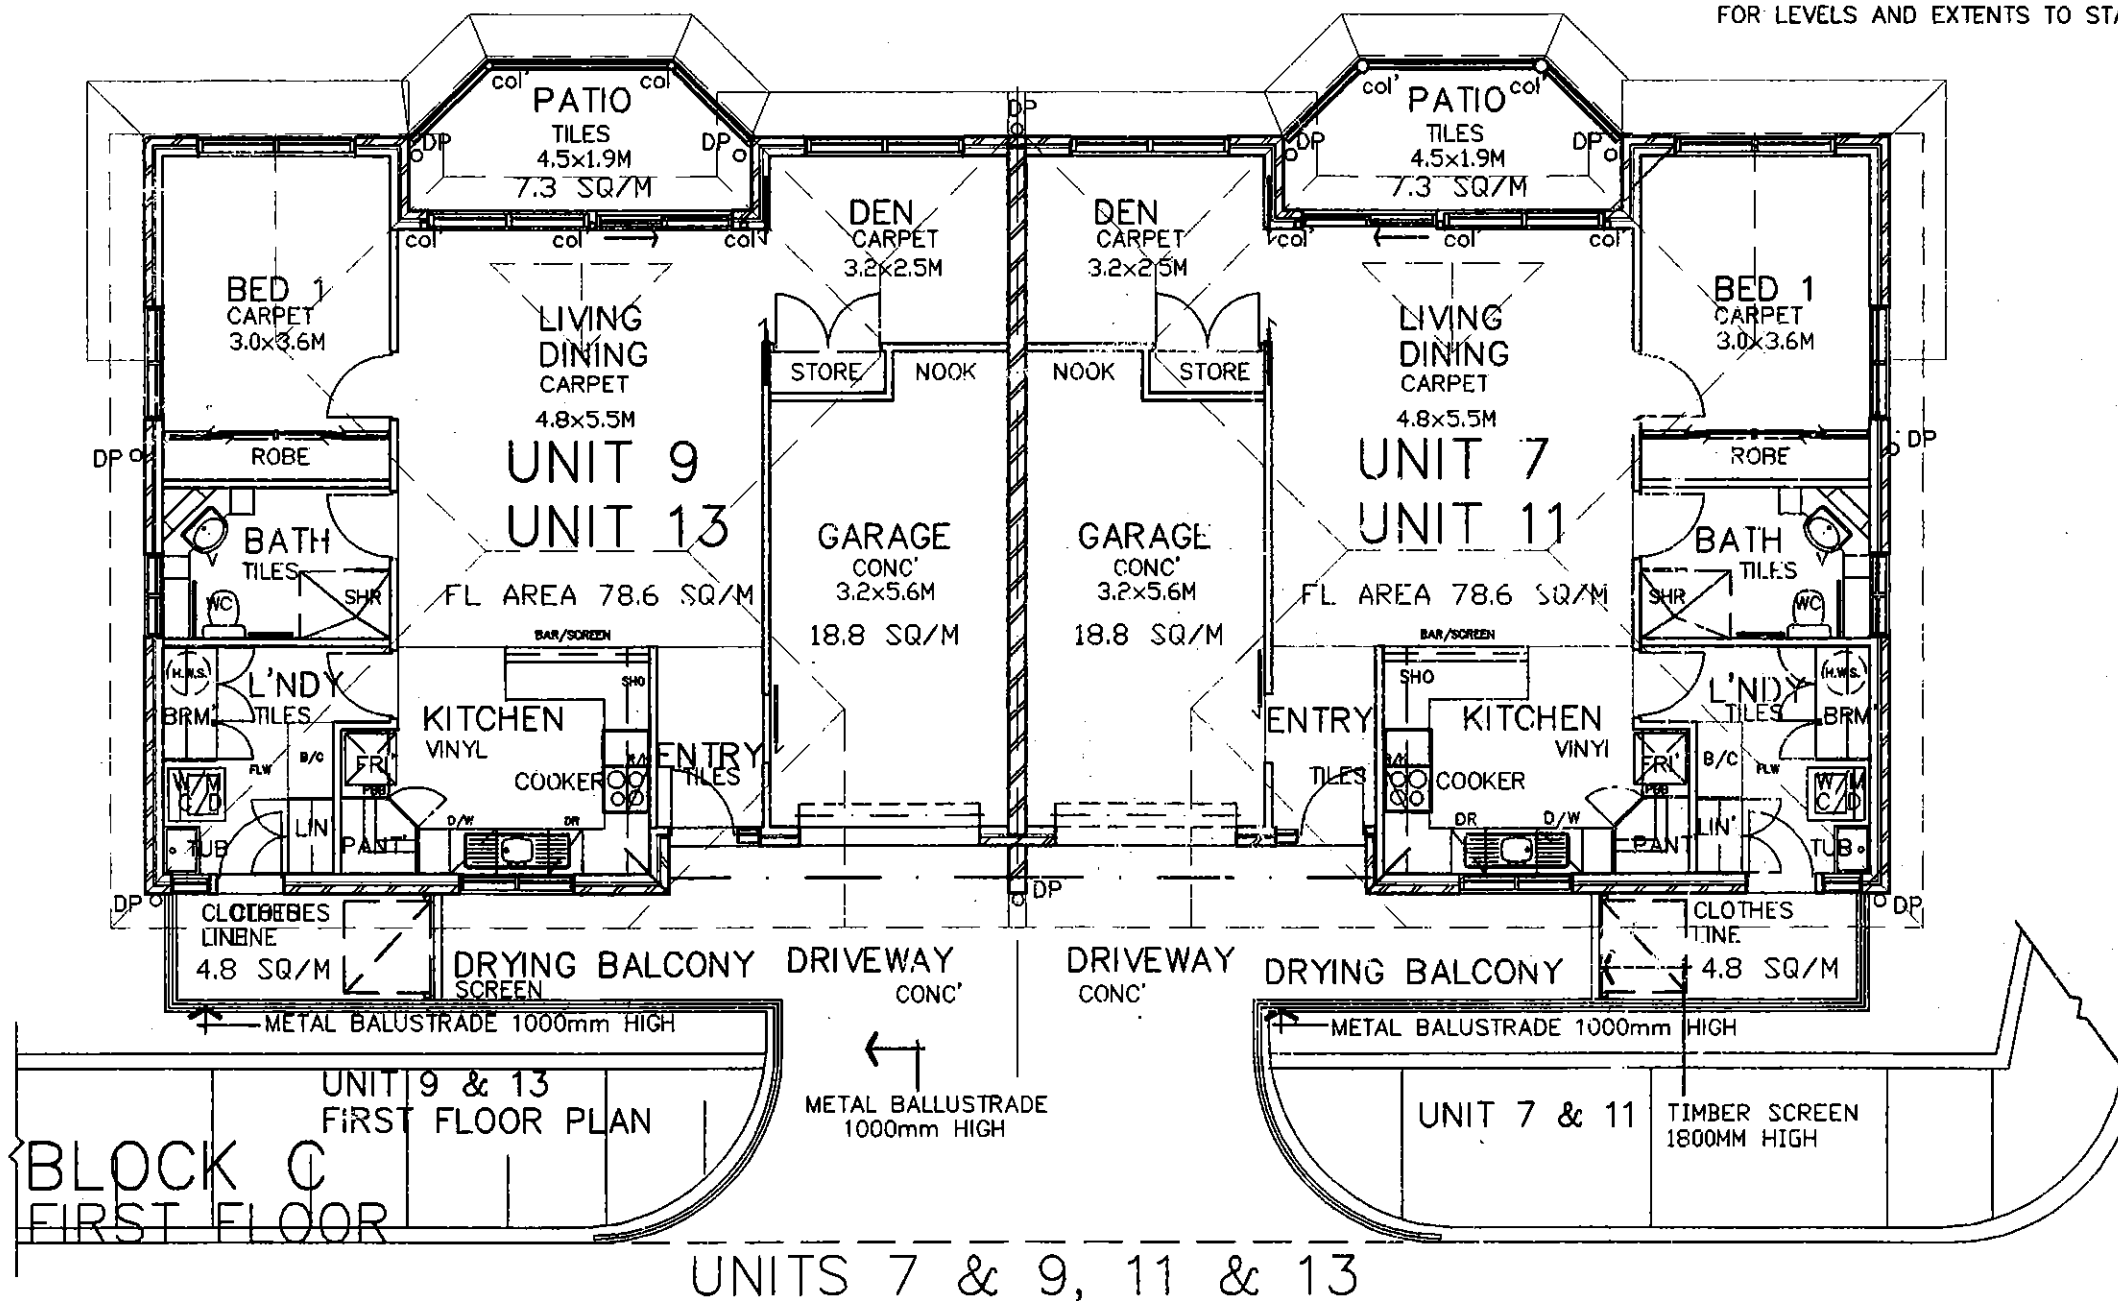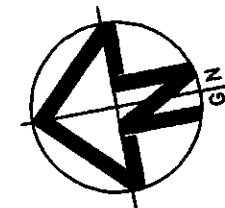

maroba Residential Units  
Myall Road, Waratah

REV. DATE	DESCRIPTION	BY	CHKD
D 24.03.98	MINOR AMENDMENTS		K.G.
A 03/01/98	B.A. ISSUE		K.G.

PROJECT: PROPOSED SELF CARE UNITS FOR THE AGED

CLIENT: MAROBA NURSING HOME

SITE: MYALL & EDITH STREETS, WARATAH.

DRAWING: PLANS / ELEVATIONS  
BLOCK C-UNITS 6,7,8,9  
BLOCK D-UNITS 10,11,12,13



412 KING STREET  
NEWCASTLE 2300  
PH: (049) 29 2383  
FAX: (049) 29 3099

DRAWN: SCALE: DATE: Q.A. CHECK:  
K.A.W. 1:100 FEB '98 K.G.  
PHASE: PROJ. No.: SHEET No.: REV. ISSUE:  
B.A. 3473 A04 OF 10 Rev. B